
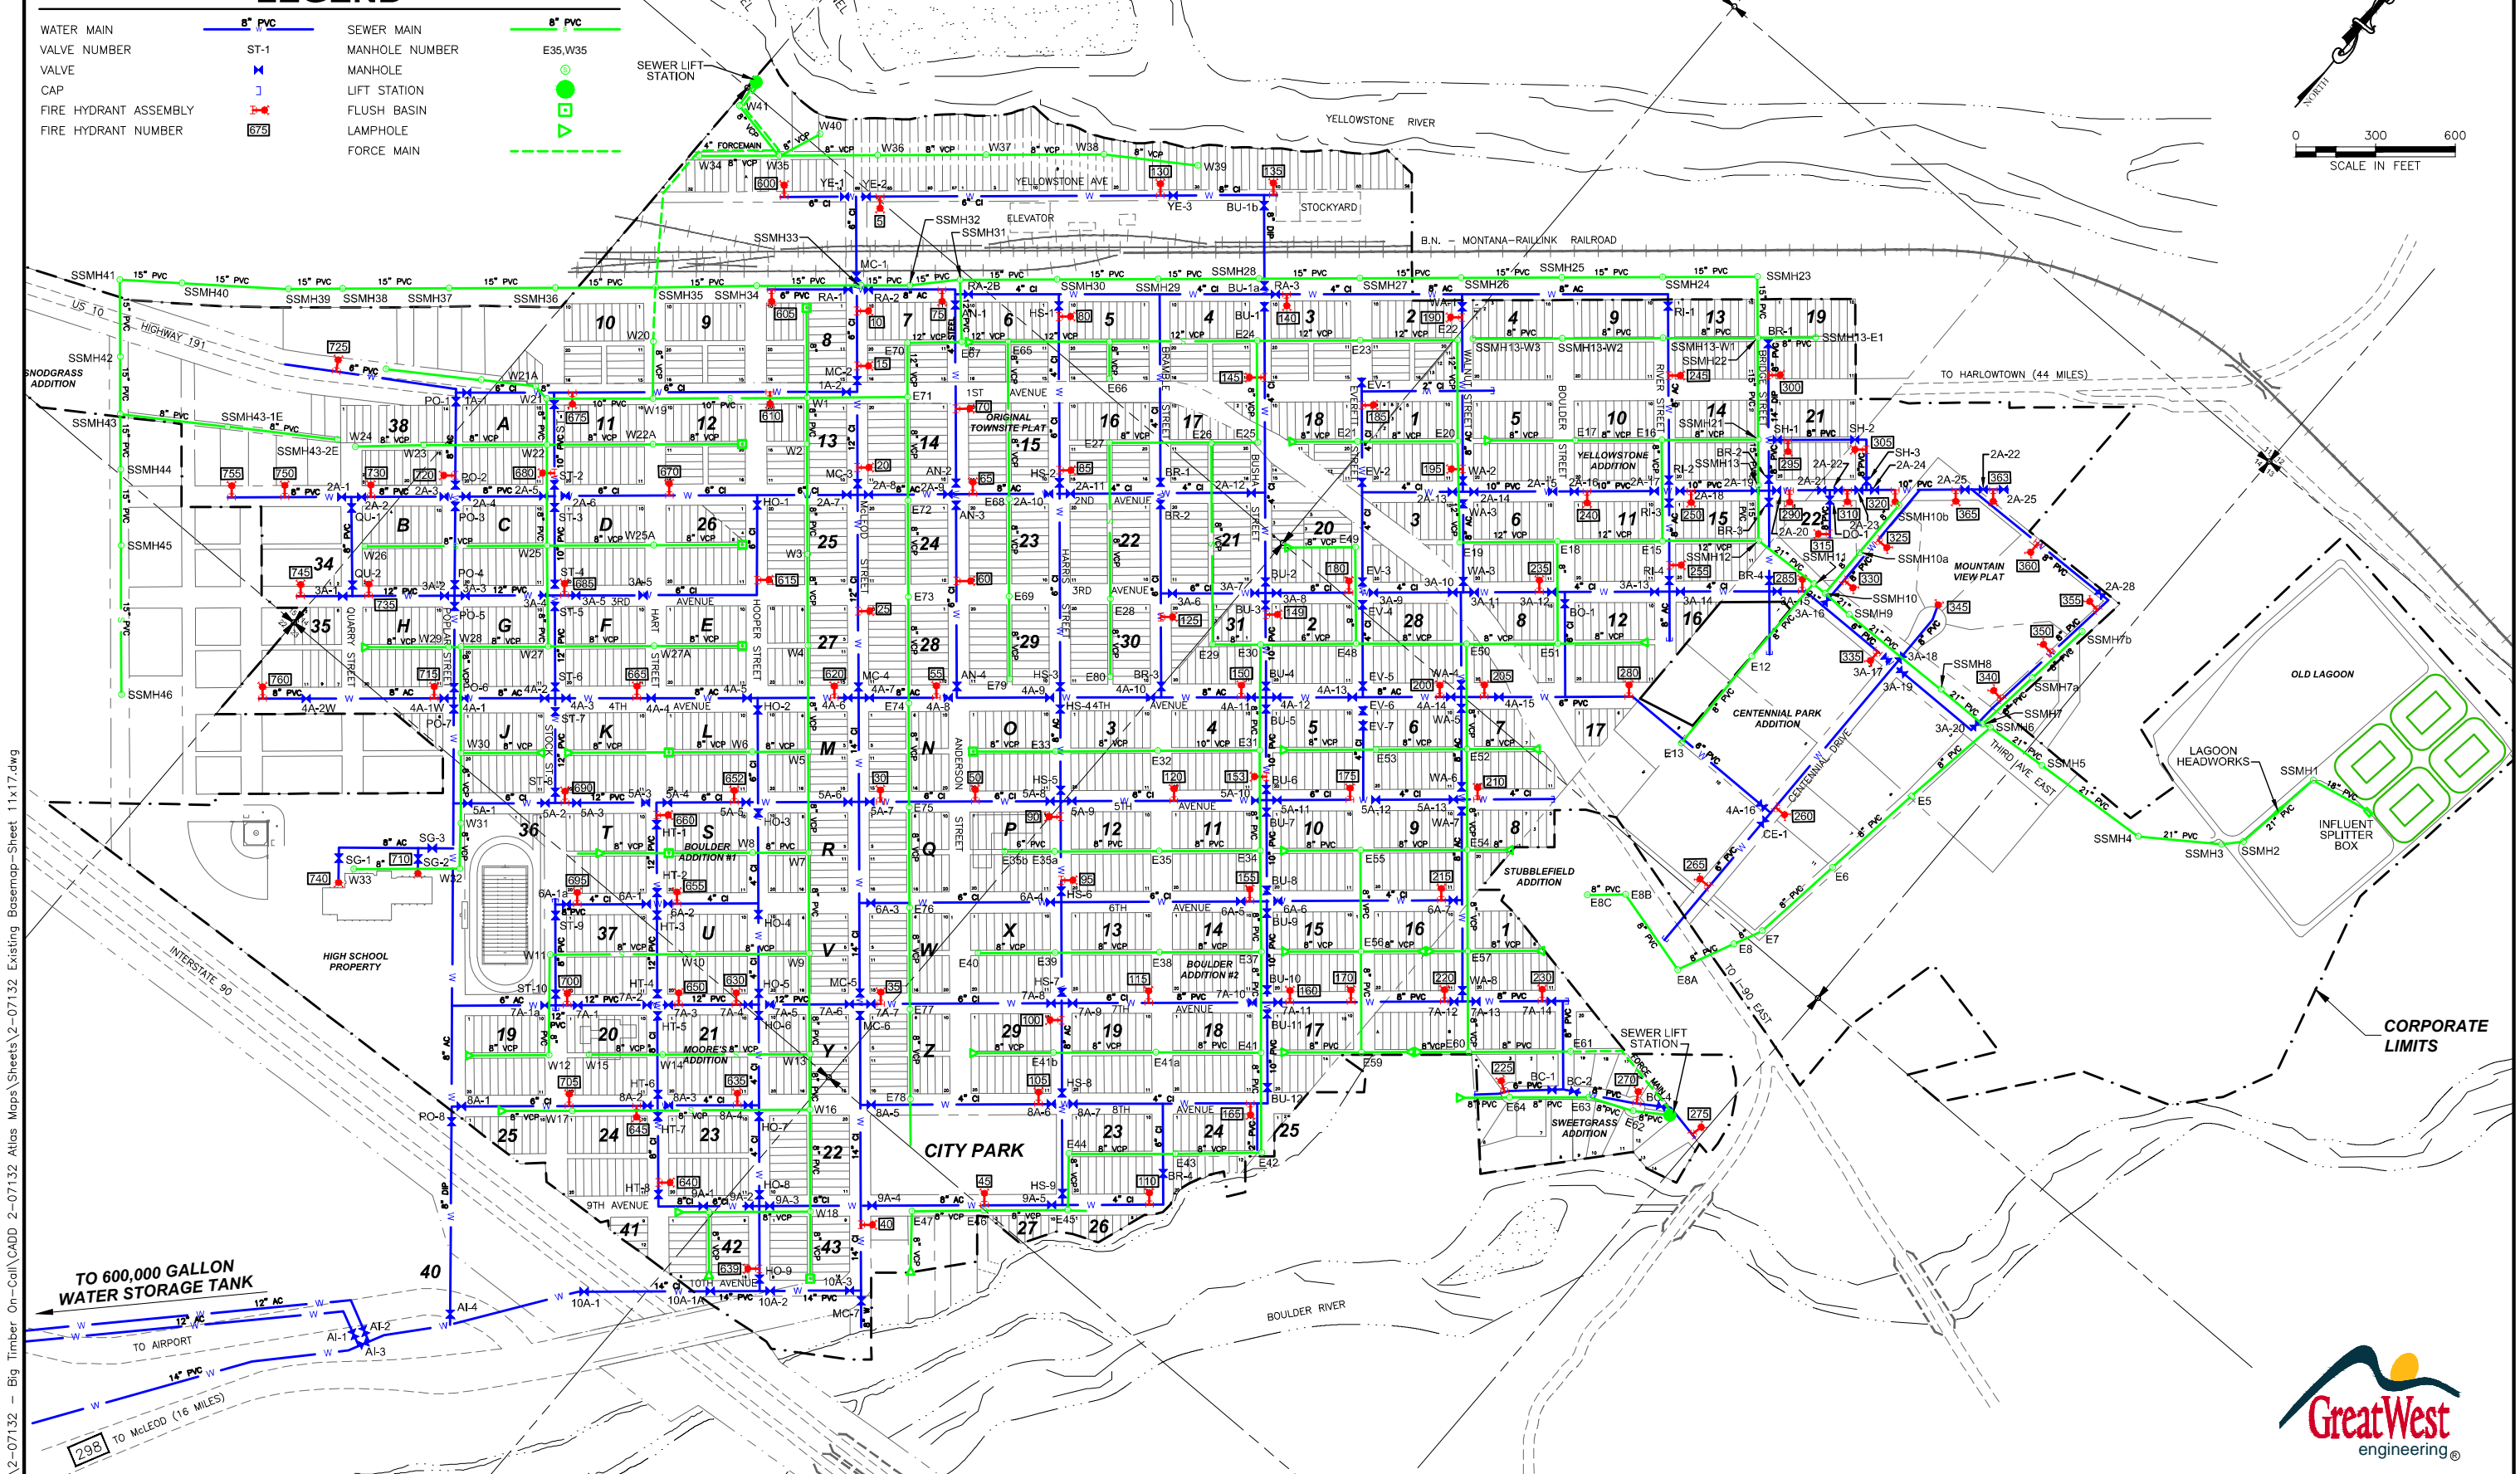


CITY OF BIG TIMBER, MONTANA

EXISTING WATER & SEWER SYSTEM

LEGEND

WATER MAIN	8" PVC	SEWER MAIN	8" PVC
VALVE NUMBER	ST-1	MANHOLE NUMBER	E35.W35
VALVE	M	MANHOLE	○
CAP	J	LIFT STATION	□
FIRE HYDRANT ASSEMBLY	F	FLUSH BASIN	□
FIRE HYDRANT NUMBER	675	LAMPHOLE	○
		FORCE MAIN	—

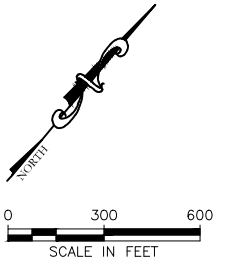

J:\2-07132 - Big Timber On-Call\CADD 2-07132 Atlas Maps\Sheets\2-07132 Existing Basemap-Sheet 11x17.dwg

TO 600,000 GALLON
WATER STORAGE TANK

